


3997682

PENN'S COVE

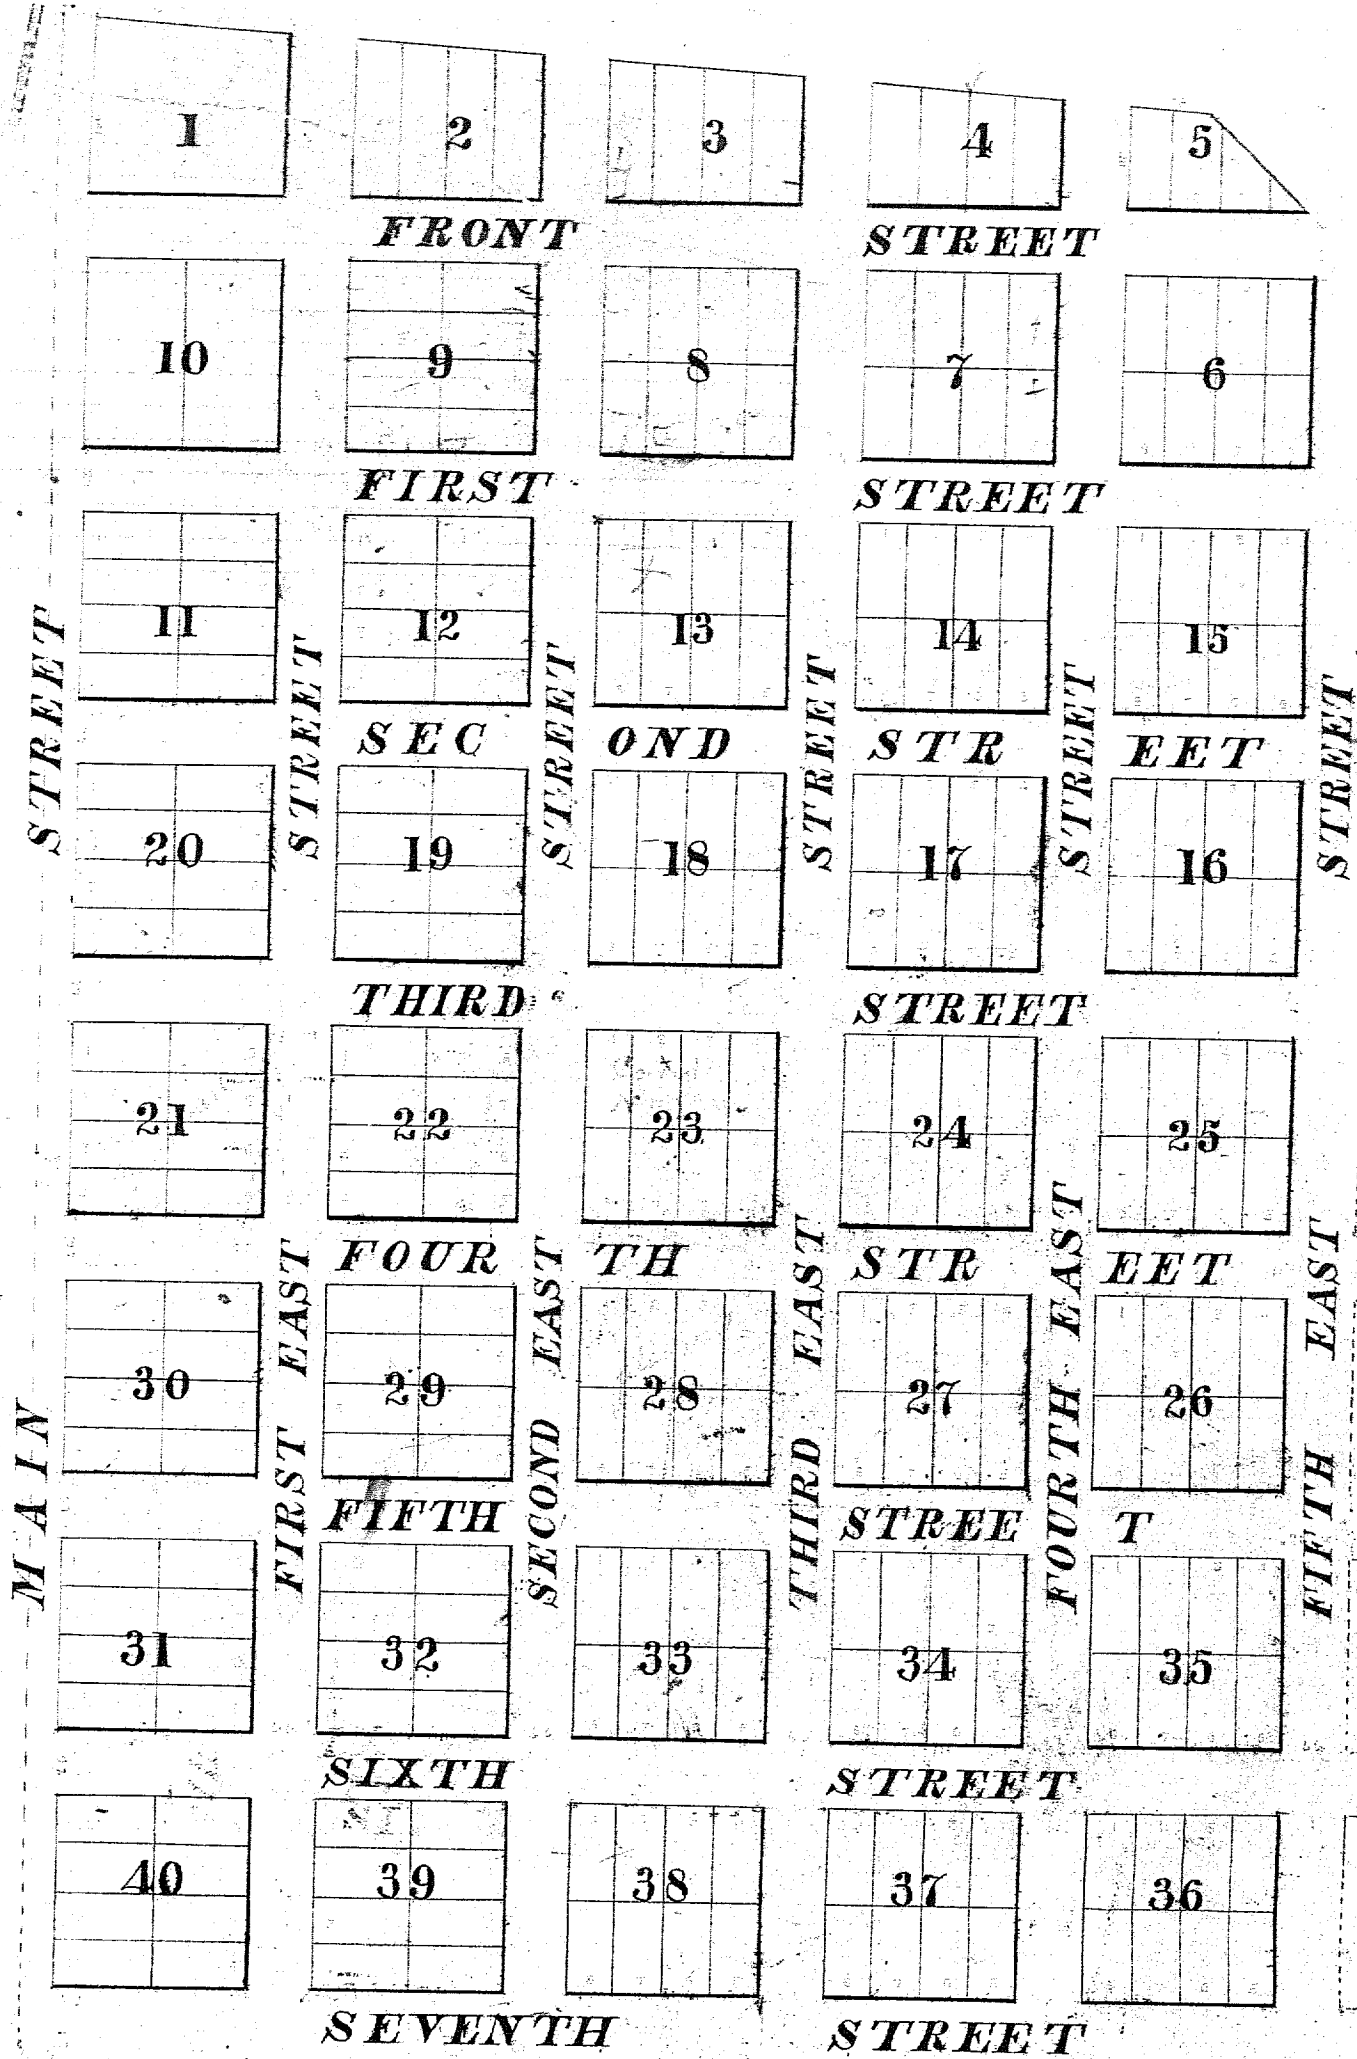

LEGION.

This plat comprises the Eastern portion of Section 33 Township 32 North of Range 1 East. Streets are 66 feet wide. Blocks are 200 feet square. Lots are 50 by 100 feet.

Know all men by these presents that we Maria Coupe, M. J. Coupe, Nellie S. Coupe, Geo. M. Coupe, M. E. Jones, W. B. Jones, Sarah E. Crammey, K. J. Gillespie, Jas. Gillespie by their Attorney in fact Thos. Crammey personally known to me to be the lawful Attorney of the persons herein described and who executed the within Town plat of the Town of Coupeville, W. T., and acknowledged the execution of the same freely and voluntarily for the uses and purposes of a Town plat. In witness whereof I have hereunto set my hand and affixed my official seal the day and year in this Certificate first above written.

Thos. Crammey
Atty in fact

In presence of
O. D. Blowers.
Jos. B. Libbey
June 14th 1883.

PLAT OF COUPEVILLE

as laid off by

THOMAS COUPE.

COUPEVILLE, ISLAND CO.

WASH. TER.

Filed for record in the Auditor's office
County, Wash. Terr. June 14, 1883. at 6:56 a.m.
Thomas Crammey, Recorded Oct. 8th 1887.

that the names of streets, commonly known as Front Street, which is in the plat of the Town of Coupeville, W. T., and acknowledged the execution of the same freely and voluntarily for the uses and purposes of a Town plat. In witness whereof I have hereunto set my hand and affixed my official seal the day and year in this Certificate first above written.



Scale 200 feet to inch.

Town of Washington
County of Island

This certifies that on this 14th day of June A.D. 1883 before me the undersigned personally appeared Maria Coupe, M. J. Coupe, Nellie S. Coupe, Geo. M. Coupe, M. E. Jones, W. B. Jones, Sarah E. Crammey, K. J. Gillespie, Jas. Gillespie by their Attorney in fact Thos. Crammey personally known to me to be the lawful Attorney of the persons herein described and who executed the within Town plat of the Town of Coupeville, W. T., and acknowledged the execution of the same freely and voluntarily for the uses and purposes of a Town plat. In witness whereof I have hereunto set my hand and affixed my official seal the day and year in this Certificate first above written.

J. B. Libbey. Notary Public
In and for Washington Territory.

